


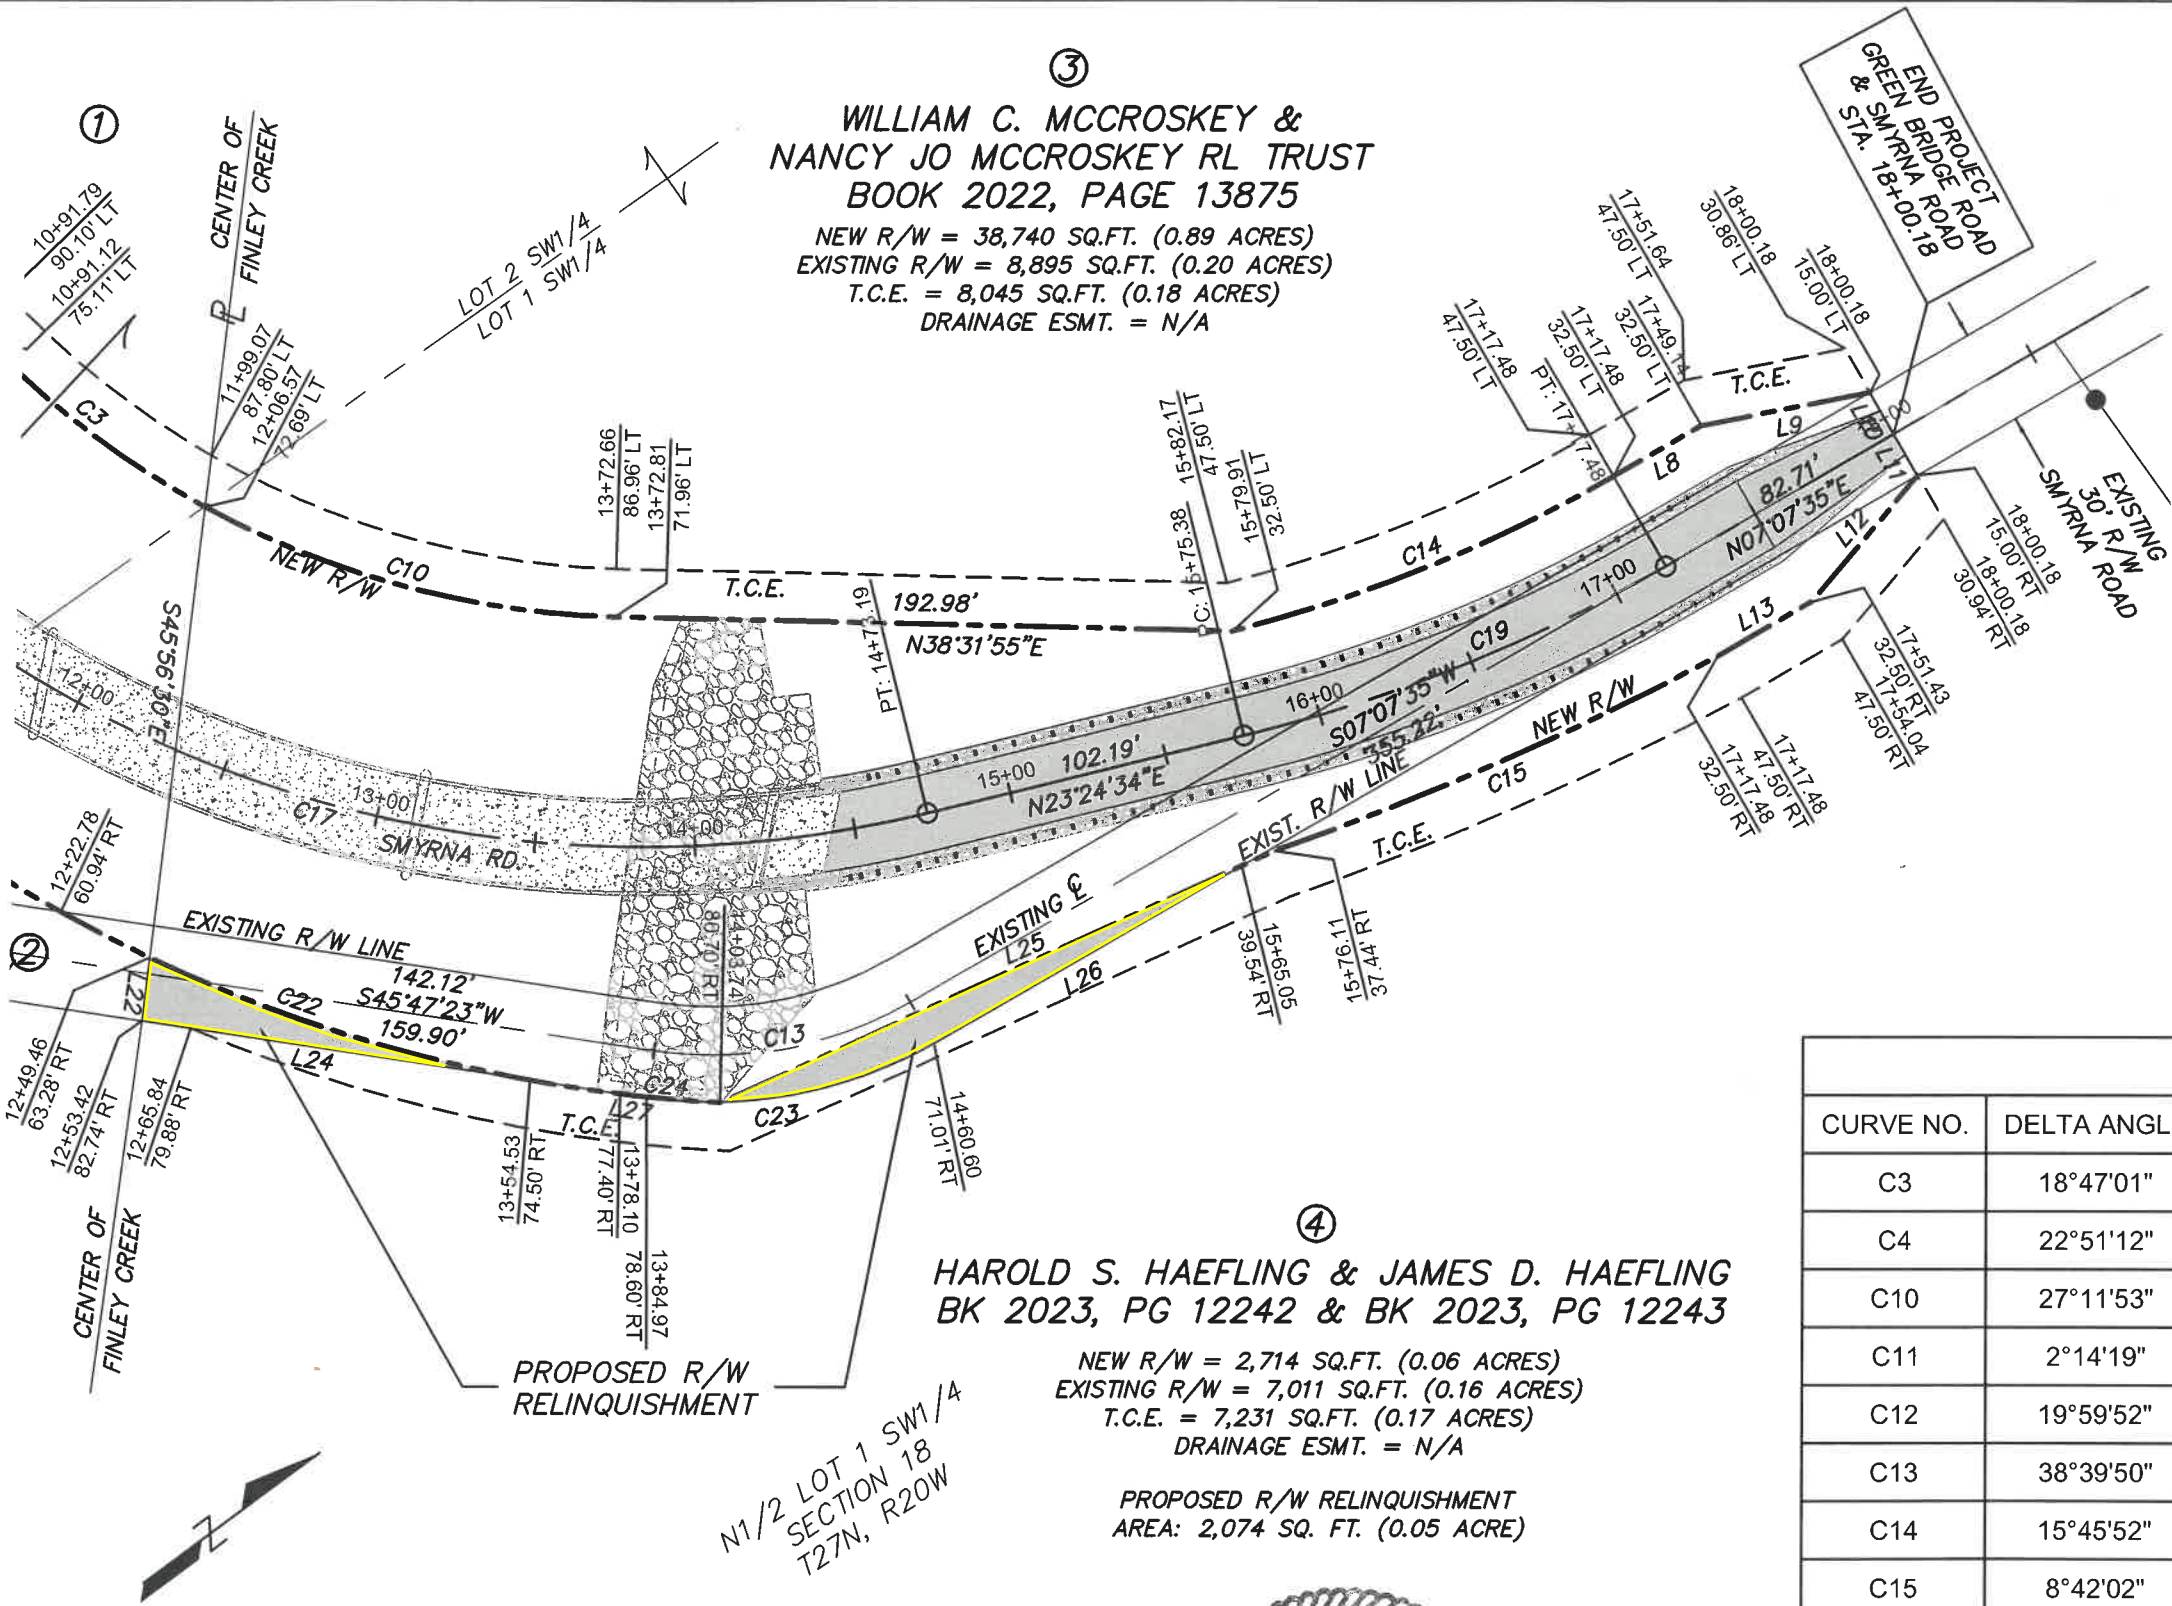

Line Table		
Line #	Length	Direction
L8	31.66'	N07°07'35"E
L9	53.96'	N26°02'56"E
L10	15.00'	S82°52'25"E
L11	15.00'	N82°52'25"W
L12	51.80'	N12°37'07"W
L13	33.95'	N07°07'35"E
L22	20.03'	N45°56'30"W
L24	122.49'	S45°47' 23"W
L25	179.08'	N12°42' 42"E
L26	111.33'	S7°07' 35"W
L27	8.41'	S45°47' 23"W

Curve Table					
CURVE NO.	DELTA ANGLE	RADIUS	LENGTH	CHORD BEARING	CHORD
C3	18°47'01"	282.03'	92.46'	N75°07'18"E	92.05'
C4	22°51'12"	476.46'	190.04'	S73°58'23"W	188.79'
C10	27°11'53"	282.03'	133.88'	N52°07'52"E	132.62'
C11	2°14'19"	476.46'	18.62'	S61°25'37"W	18.61'
C12	19°59'52"	476.46'	166.30'	N50°18'32"E	165.46'
C13	38°39'50"	122.57'	82.71'	S26°27'29"W	81.15'
C14	15°45'52"	467.50'	128.63'	N15°00'31"E	128.22'
C15	8°42'02"	994.19'	150.97'	N13°22'06"E	150.83'
C17	105°43'22"	370.00'	682.73'	N76°16'15"E	589.91'
C18	72°14'51"	31.59'	39.83'	S81°54'50"W	37.25'
C19	16°16'59"	500.00'	142.10'	N15°16'05"E	141.62'
C22	15°02'23"	476.46'	125.07'	N55°01' 35"E	124.71'
C23	38°39'50"	137.57'	92.83'	S26°27'29"W	91.08'
C24	3°45'47"	476.46'	31.29'	N42°11' 29"E	31.29'

R/W = RIGHT OF WAY (FEE SIMPLE ACQUISITION)
T.C.E. = TEMPORARY CONSTRUCTION EASEMENT
P.D.E. = PERPETUAL DRAINAGE EASEMENT



GREEN BRIDGE OVER FINLEY RIVER
CHRISTIAN COUNTY, MISSOURI
RIGHT-OF-WAY RELINQUISHMENT PLAN

Date	
Revision/Issue	
No.	

Copyright © 2018 by Great River Engineering

CHECKED BY: JMW
DRAWN BY: JMW
JOB NUMBER: 4049.01
FILE NAME: 4049.01_RW_REL
SCALE: NO SCALE
ISSUE DATE: 08.01.2022
SHEET NUMBER: REL2